


MT744-2 SPECIFICATIONS

STATIONARY DOME TOP DRAIN FOR SINKS WITHOUT OVERFLOW

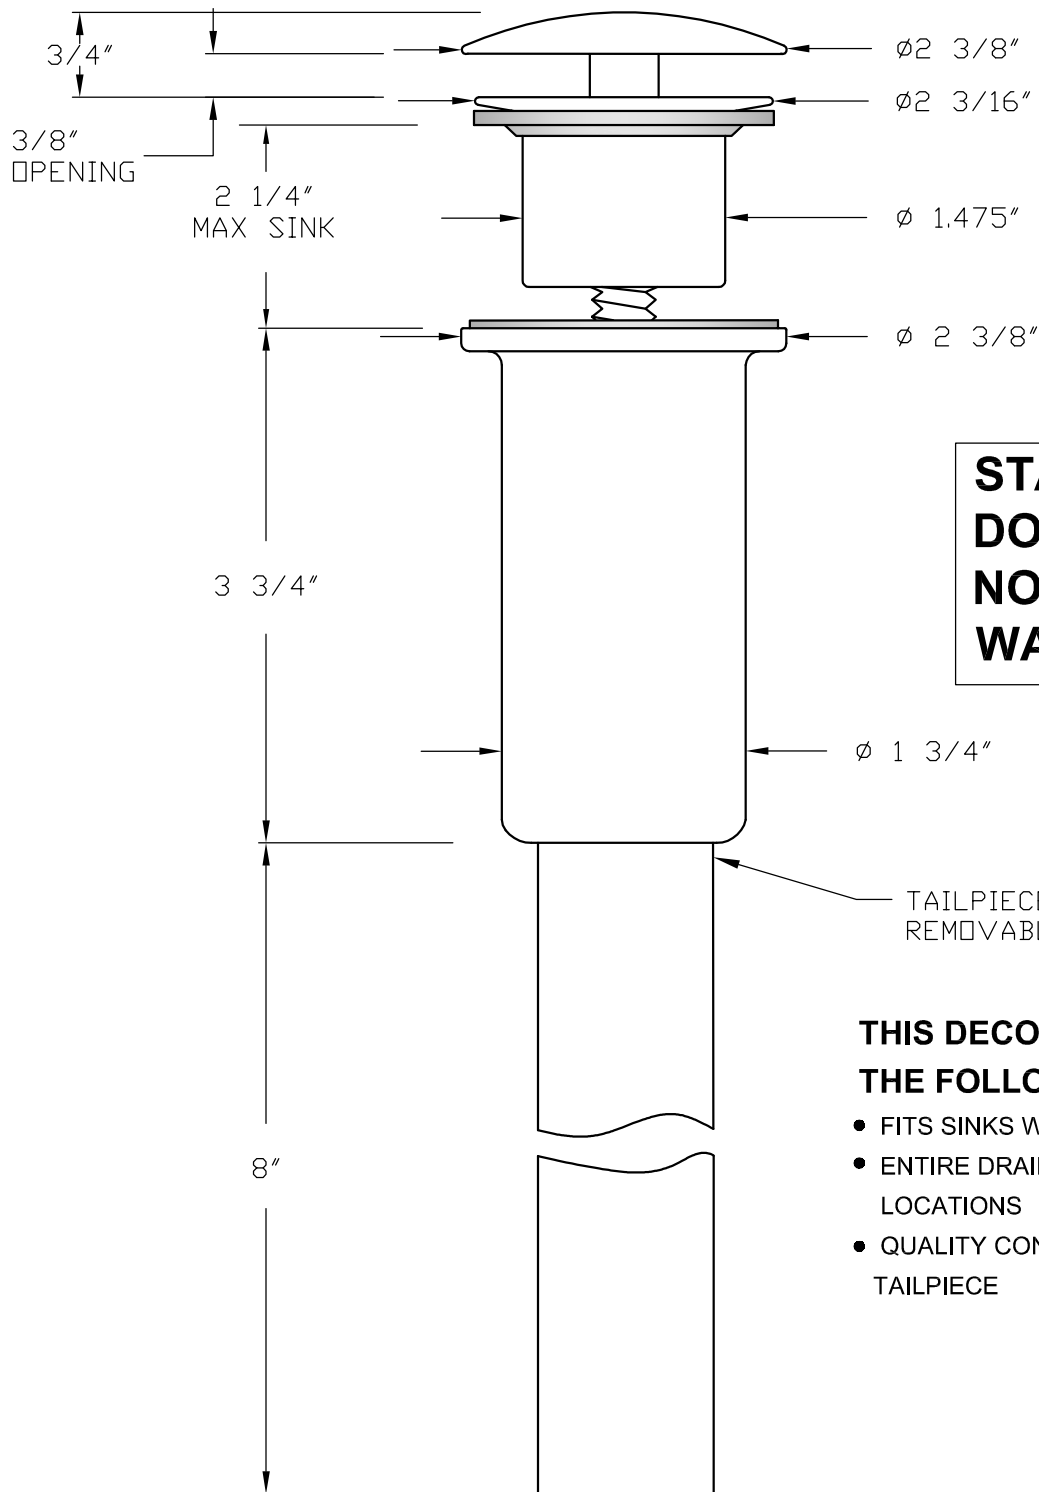

**STATIONARY
DOME DOES
NOT SEAL
WATER**

- THIS DECORATIVE DRAIN HAS THE FOLLOWING FEATURES:**
- FITS SINKS WITH 1 1/2" DRAIN OPENING
 - ENTIRE DRAIN IS PLATED FOR EXPOSED LOCATIONS
 - QUALITY CONSTRUCTION AND 17GA TAILPIECE